



EXQUISITE BESPOKE RESIDENCES

ON THE NECKLINE OF CHANDIGARH

THE MEDALLION
NOVA

3BHK & 3BHK + STUDY ROOM

EXPERIENCE *infinitive living*

Experience the comfort of having a perfect home and live a luxurious life every day. Surround yourself with a green neighborhood and open breezy spaces designed to make your family life more special. Welcome to a world full of joy.

Welcome to Medallion Nova.




EXPERIENCE INFINITE LOVE -

like a mother's embrace


Your home is more than just a place—it's a sanctuary of warmth, security and belonging. It's where love grows, memories are made, and every moment is cherished. At Medallion Nova, we craft spaces that embrace you with comfort and elegance, designed for a lifetime of togetherness.

Because here, love isn't just lived—it lasts forever.

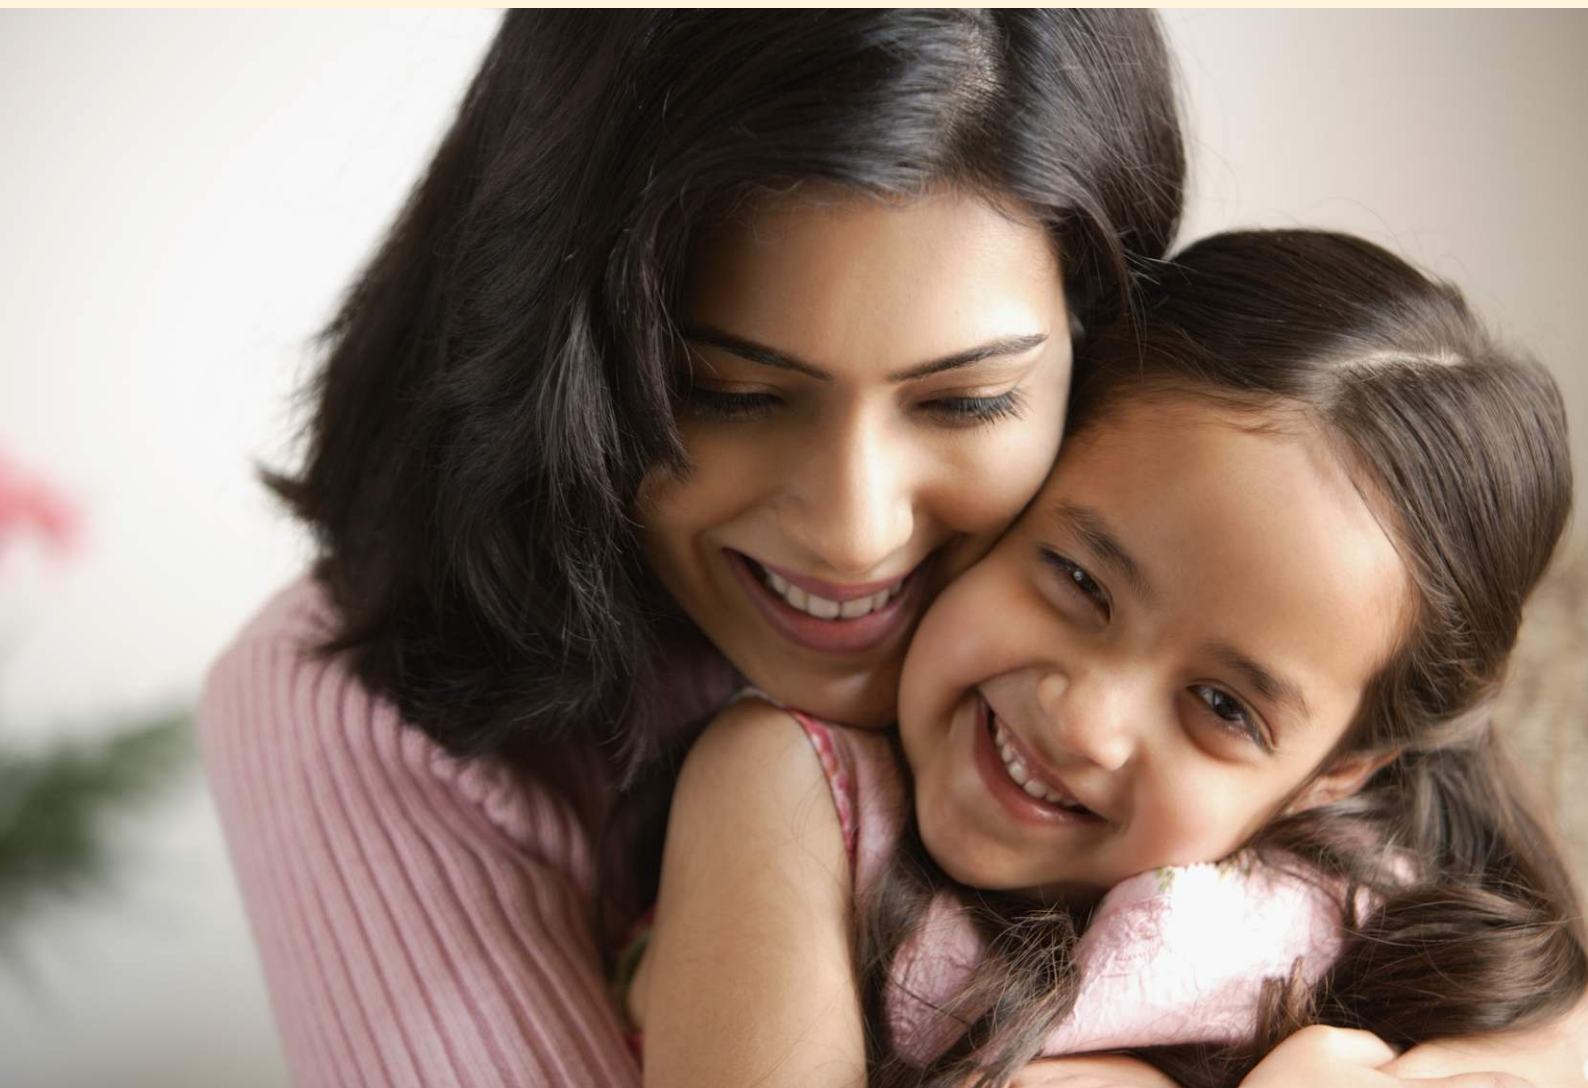



GREEN IS THE *NEW* STATEMENT OF *Luxury*

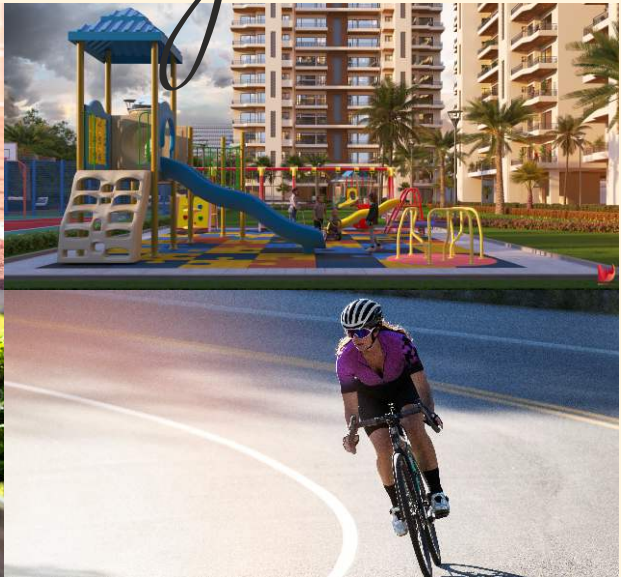

DISCOVER AMENITIES THAT WILL TAKE YOU CLOSER TO MOTHER
NATURE. FROM DENSE FOLIAGE TO CASCADING WATER,
EMBRACE THE OUTDOORS AMIDST AMPHITHEATRES,
PATHWAYS, LAWNS, AND GARDENS. LOOK UP TO THE STARS,
CELEBRATE FESTIVALS & GATHERINGS, WORK FROM NATURE, OR
JUST TAKE A LEISURELY WALK

JOGGING TRACK

KIDS PLAY AREA

SENIOR CITIZEN HAVEN

GARDEN WITH SIT-OUT

CYCLING TRACK

WHERE CELEBRATIONS MEET LUXURY

Elegant in every sense of the word, the clubhouse has an ultra-premium ambience providing a mini-hub of leisurely activities.



CLUB AMENITIES

WELL APPOINTED GYMNASIUM | SPA & STEAM ROOM
LIBRARY | INDOOR GAME ROOM | RESTAURANT | BANQUET HALL

LOCATION MAP



A Project By



TURNSTONE REALTY
ALL ABOUT YOU

SITE ADDRESS : SECTOR 66, MOHALI

CORPORATE ADDRESS: SCO 67, FIRST FLOOR, SECTOR-82, MOHALI

CALL: 70253-70253


Disclaimer : Map not to scale, this brochure is purely conceptual and not a legal offering. Further, in the interest of maintaining high standards, the company / Architect reserve the right to modify any detail / specification / feature shown and presented here.

SINGLE UNIT FLOOR PLAN 4BHK

SUPER AREA - 2497 SQ.FT.



CLUSTER PLAN 4BHK

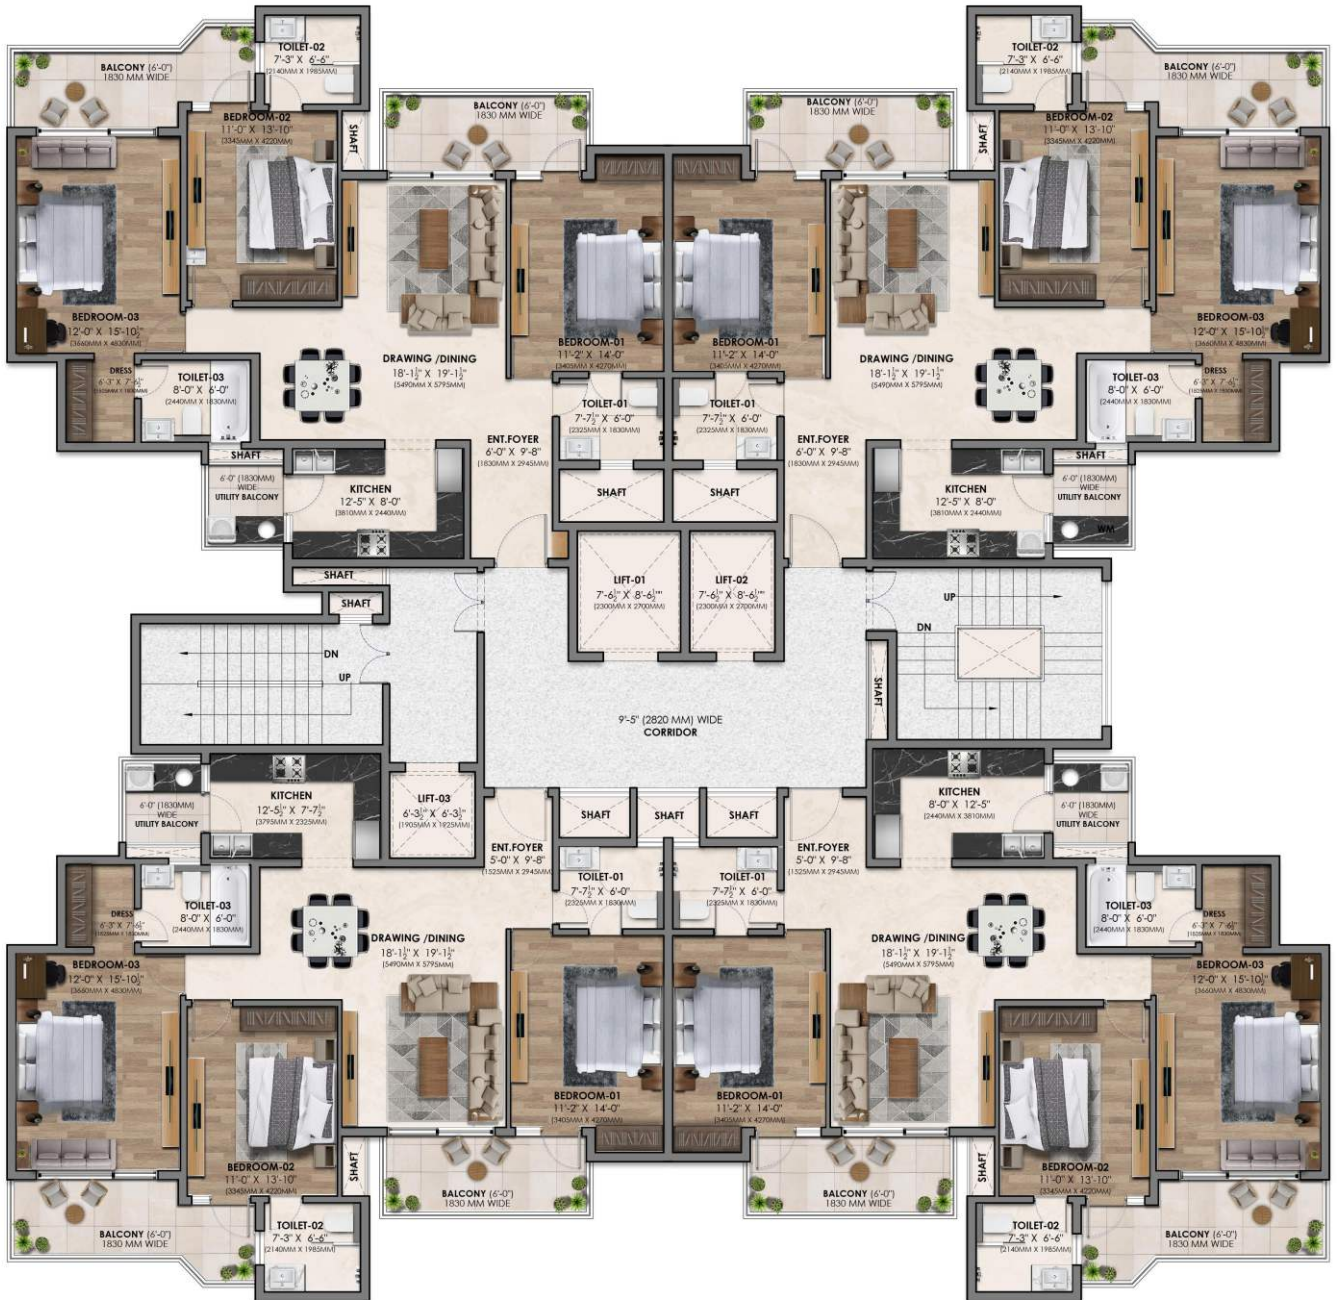

TYPICAL UNIT PLAN 3BHK

SUPER AREA - 1990 SQ.FT.



CLUSTER PLAN 3BHK

